

TRUCK INSPECTION OFF-ROAD SITE INTERSTATE HIGHWAYS

D-754-85B

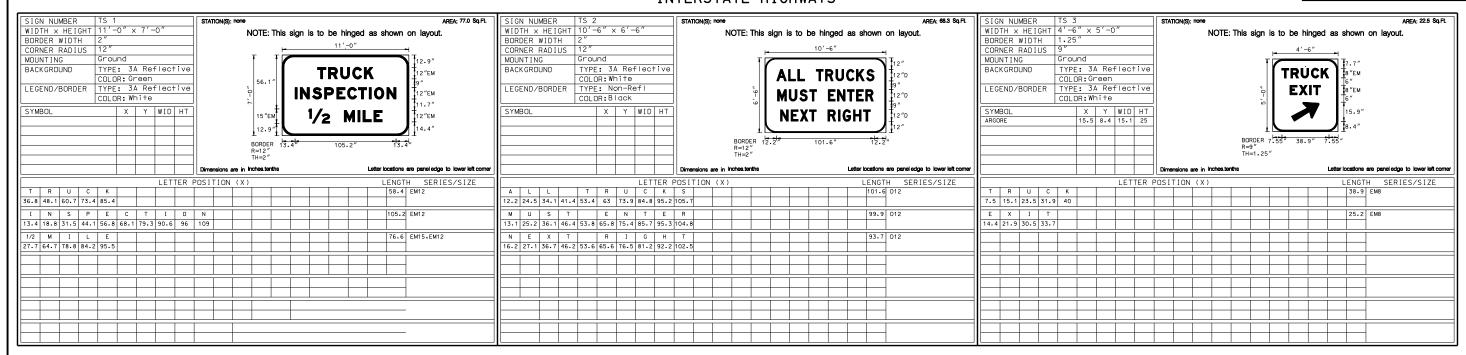

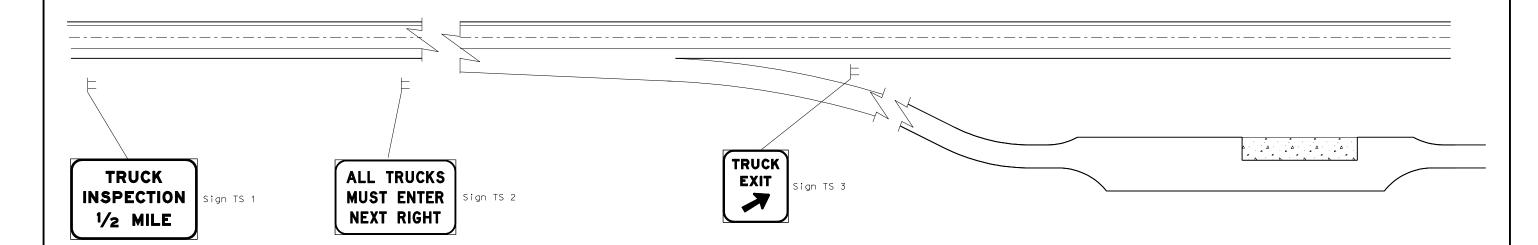

NOTE:

Sign supports for these signs will vary and shall be designed to fit each location. Supports for the signs placed in advance of the gore sign shall be placed so they do not interfere with existing signs. Spacing between signs shall be a minimum of 800 feet. Signs shall be offset in accordance with standard drawing D-754-1 and shall not be offset to 60 feet.

Post spacing support information is shown on the sign summary sheet.

Location of the wind beam will depend on the sign height. See standard D-754-14.

Standards D-754-85C, D, and E shall be used for covering and uncovering the signs.

	NORTH DA NT OF TR	KOTA ANSPORTATION
07-05-05		
REVISIONS		
DATE	CHANGE	

This document was originally issued and sealed by Mark S Gaydos, Registration Number PE-4518, on 07/05/05 and the original document is stored at the North Dakota Department of Transportation